

DRAWING NUMBER
3495

DRAWING NUMBER
3495

DRAWING NUMBER
3495

DRAWING NUMBER
3495

FOUND BLM ALUMINUM CAP AT THE POSITION OF THE N.W. SECTION CORNER

S00°07'23"W
2329.40'

S03°04'57"W
293.11'

FOUND BLM ALUMINUM CAP AT THE POSITION OF THE WITNESS MONUMENT (4.441 RODS NORTH OF) WEST QUARTER CORNER

WEST QUARTER CORNER NOT IN

PARCEL 4521-13

S89°42'25"W
951.37'
1088.52' DEED

PARCEL 4521-12

S89°32'14"W
765.51'
890.16' DEED

N03°04'14"E
329.69'

S03°04'57"W
2603.14'



1943.76'
1978.44' DEED

FOUND BLM ALUMINUM CAP AT THE LOCATION OF THE S.W. SECTION CORNER

S89°26'59"W
3184.96'


FOUND BLM ALUMINUM CAP AT THE POSITION OF THE WITNESS MONUMENT (9.594 RODS EAST OF) NORTH QUARTER CORNER

RECORD OF SURVEY FOR
RICHARD WALKINGSHAW
SECTION 29,
TOWNSHIP 4 SOUTH
RANGE 8 WEST
UINTAH SPECIAL BASE &
MERIDIAN

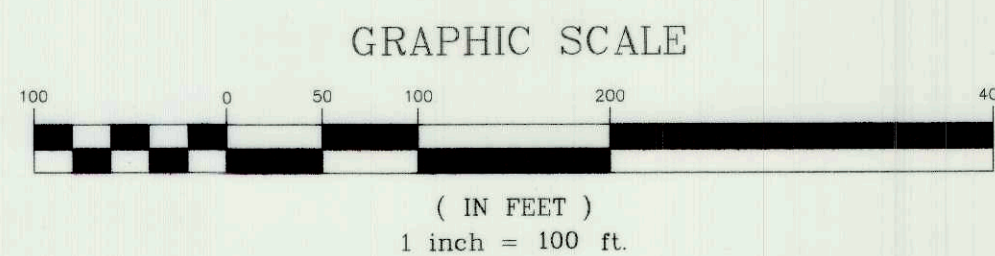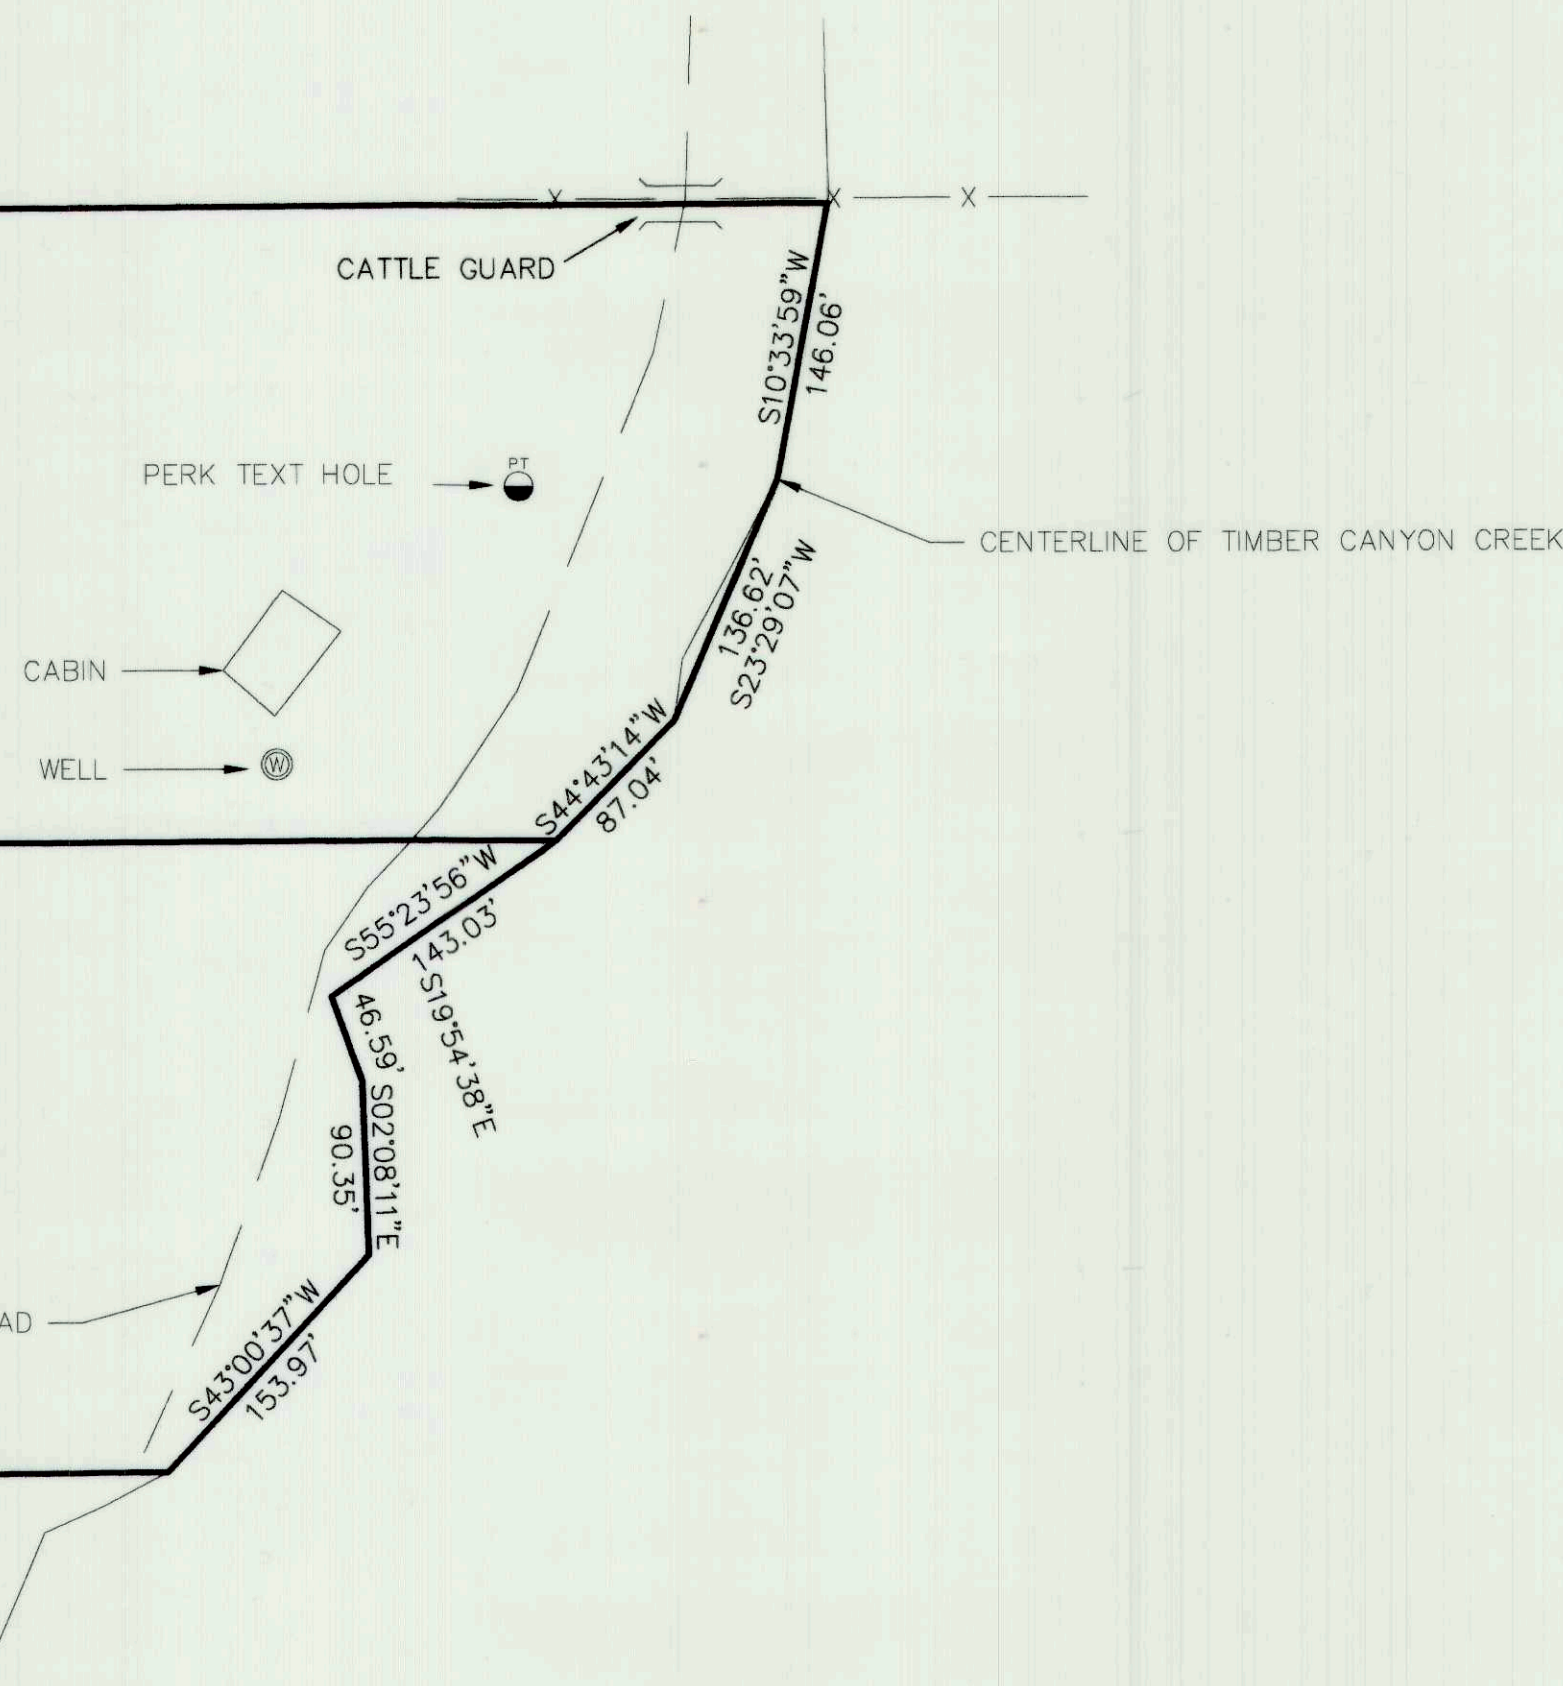

SURVEYOR'S CERTIFICATE

This is to certify that I have surveyed the parcel of land shown on this plat, and that the monuments indicated were found or set during said survey, and that this plat accurately represents said survey to the best of my knowledge.

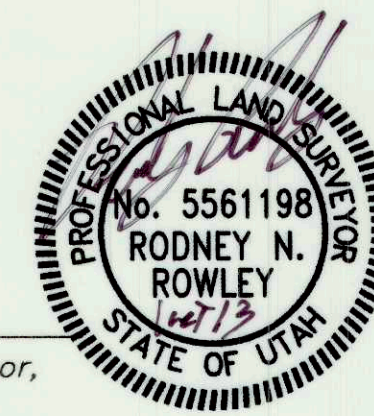

Rodney N. Rowley, Registered Land Surveyor,
Certificate No. 5561198, (Utah)

DUCHESE COUNTY SURVEYOR FILE # 3495

RNR LAND SURVEYING
P.O. Box 250
Duchesne, Utah 84021
435-823-5556 435-738-2607

DRAWN BY: RR
SCALE: 1" = 100'
DATE: 23 OCT 2012
JOB NUMBER 2012-269